





"REVISED SCHEDULE 'C'"

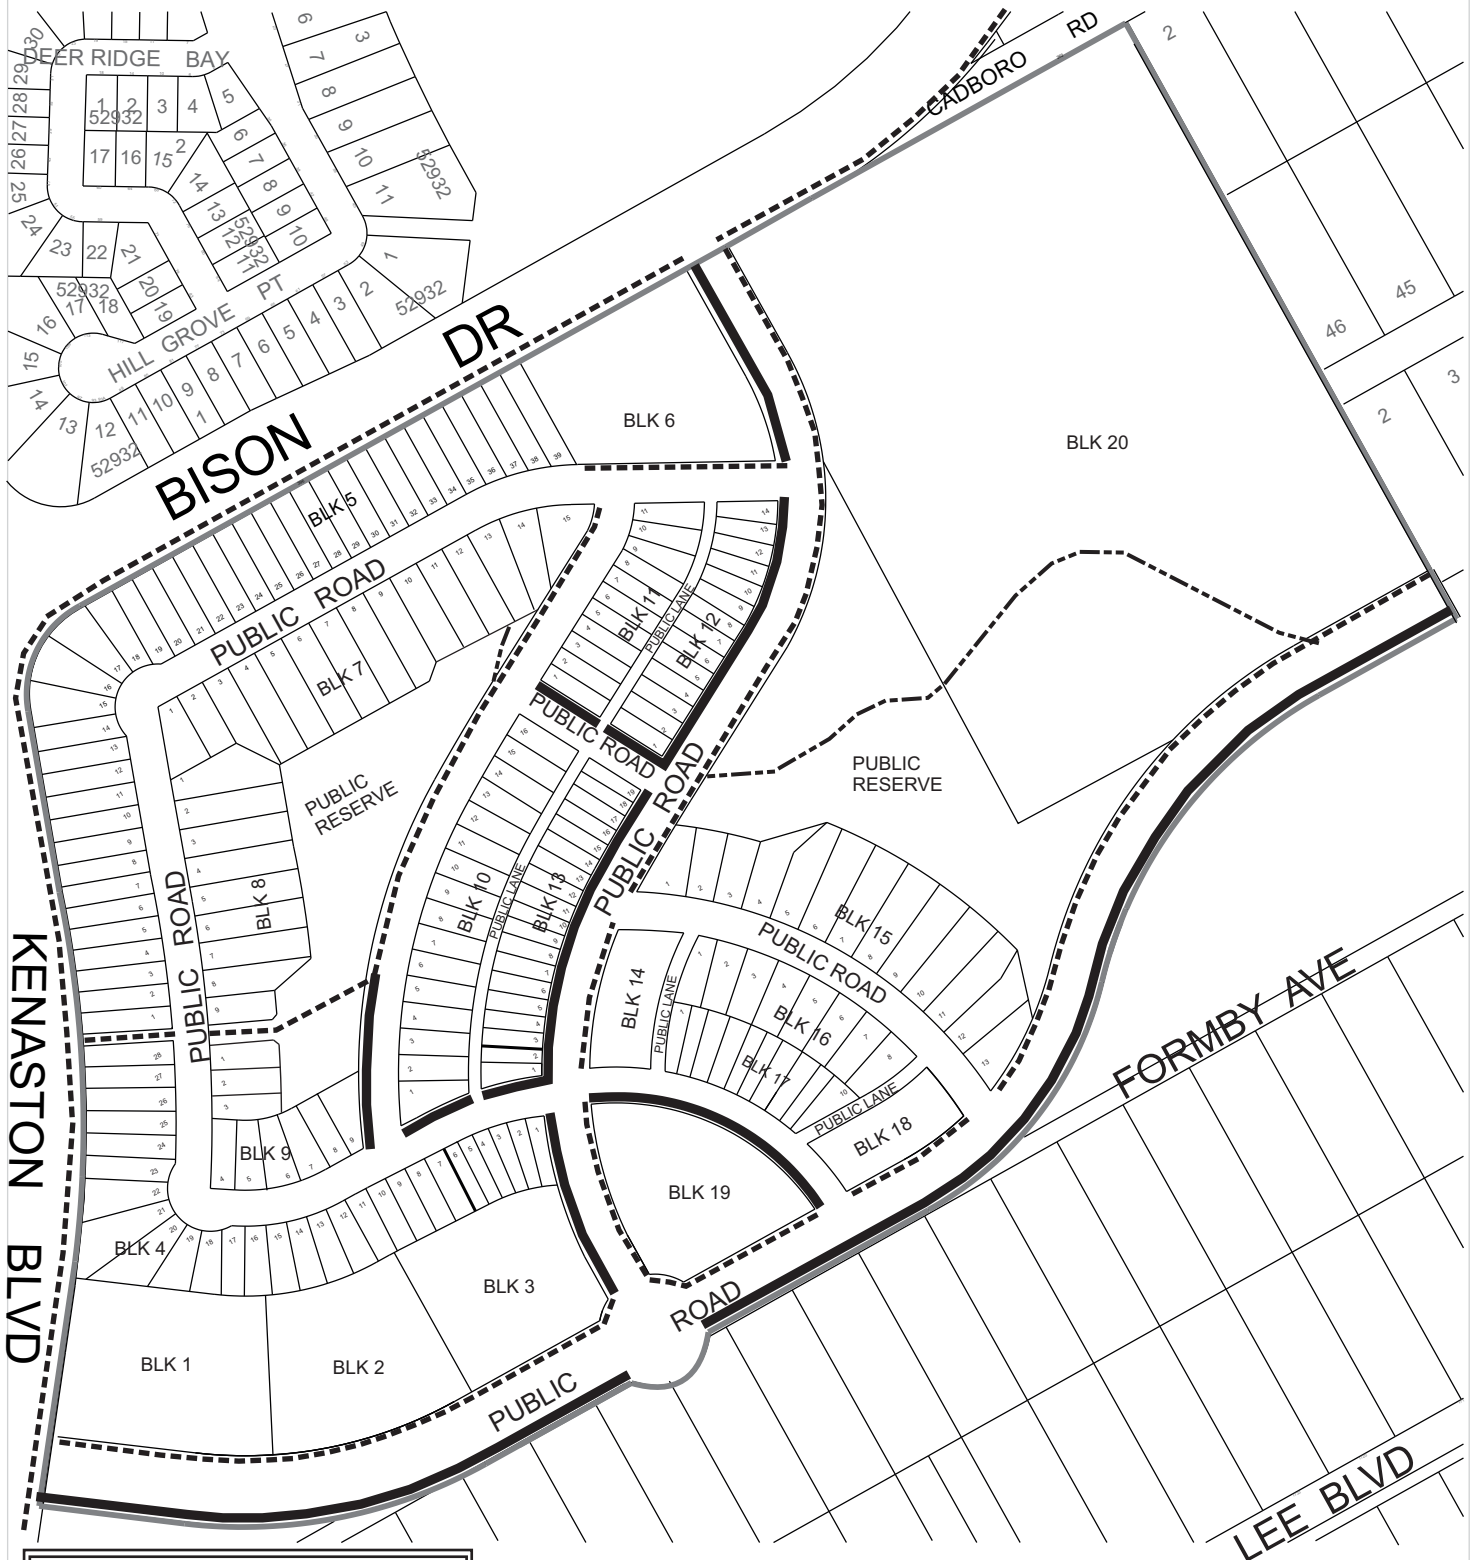

LEGEND

-  CONCRETE SIDEWALK
-  ASPHALT MULTI-USE PATH
-  "PARK PATH - FINAL DESIGN AS DETERMINED BY AND TO THE SATISFACTION OF THE DIRECTOR OF PUBLICWORKS"